

WORCESTER CITY COUNCIL

PUBLIC PATH DIVERSION ORDER

TOWN AND COUNTRY PLANNING ACT 1990, SECTION 257

THE WORCESTER CITY COUNCIL (FOOTPATH NO WN564) (PART) PUBLIC PATH DIVERSION ORDER 2019

This Order is made by Worcester City Council under Section 257 of the Town and Country Planning Act 1990 because it is satisfied that it is necessary to divert the footpath to which this Order relates in order to enable development to be carried out in accordance with planning permission granted under Part III of the Town and Country Planning Act 1990 namely: Planning Permission P18P0485 ("the Permission") for the development of land for employment uses (use classes B1/B2/B8), access and car parking, landscaping and associated works at land to the East of Parsonage Way, Worcester.

BY THIS ORDER:

1. The footpath over the land shown by a bold black line between on the attached map and described in Part 1 of the Schedule to this Order ("the Schedule") shall be diverted as provided below.
2. There shall be created to the reasonable satisfaction of Worcestershire County Council an alternative footpath for use as a replacement for the said footpath as provided in Part 2 of the Schedule and shown by bold black broken line on the attached map.
3. The diversion of the footpath shall have effect on the date on which Worcester City Council certify that the terms of Article 2 above have been complied with.
4. The following works shall be carried out in relation to the highway described in Part 2 of the Schedule namely the provision of the footpath 2 metres wide to have a grass surface between points A to D and points E to F and shall be paved between points D to E and the footpath shall be built to the reasonable satisfaction of Worcestershire County Council.
5. The Applicant is hereby required to pay the costs of carrying out of the said works and any other proper costs incurred by Worcester City Council relating to the processing of this Order.
6. Where immediately before the date on which the footpath is diverted there is apparatus under, in, on, over, along or across it belonging to statutory undertakers for the purpose of carrying on their undertaking, the undertakers shall continue to have the same rights in respect of the apparatus as they then had.

SCHEDULE

PART 1

DESCRIPTION OF SITE OF EXISTING FOOTPATH

That length and the whole width of public footpath No. WN-564 in the Parish of Warndon in the City of Worcester running from a point at its junction with A4440, Trotshill Way, a public highway (Point A), (Ordnance Survey "OS" (OS grid reference SO88695608) and running in a generally east of south-easterly direction for 6.3 metres to a point (Point B), (OS grid reference S088695609) and then continuing in a generally north-easterly direction for 168.9 metres to a point where it joins footpath WN-563 (Point C), (OS grid reference S088865614) and shown by a bold black line running between the points marked A, B and C on the attached map.

PART 2

DESCRIPTION OF SITE OF DIVERTED FOOTPATH

A length of footpath in the Parish of Warndon in the City of Worcester to be known as footpath no. WN-564 commencing at a point at its junction with A4440, Trotshill Way, a public highway (Point A) (OS grid reference SO88695608), to run through a landscaped area in a generally north-north easterly direction for 28.9 metres to a point (Point D) (OS grid reference SO88705612) to turn in a generally north-easterly direction for 10.3 metres to a point (Point E) (OS grid reference SO88715612); to then cross the development access road in a northerly direction for 20.4 metres between a point (Point E) (OS grid reference SO88715612) and Point F (OS grid reference SO88715614); finally to arc in a north-easterly direction for 75.9 metres to join public footpath WN-557 at a point (Point G) (OS grid reference SO88775618) and shown by a bold black broken line between the points A, D,E,F and G. The width of the footpath shall be 2.0 metres along its entire length.

DATED this 10th day of May 2019



THE COMMON SEAL of the WORCESTER)
CITY COUNCIL was hereunto affixed)
in the presence of:)



Sean Stood
Deputy Director Governance

WORCESTER CITY COUNCIL confirmed the above named Order on 25th July 2019,

Signed *E. Lacey*
Deputy Monitoring Officer

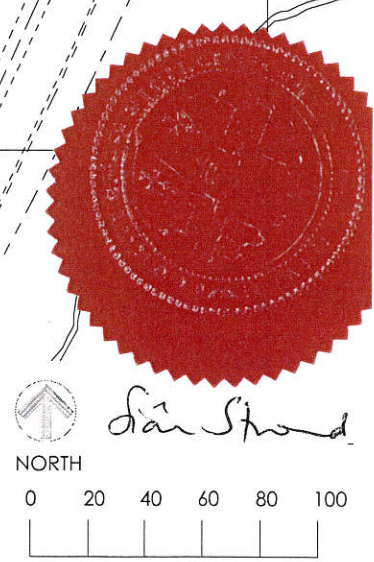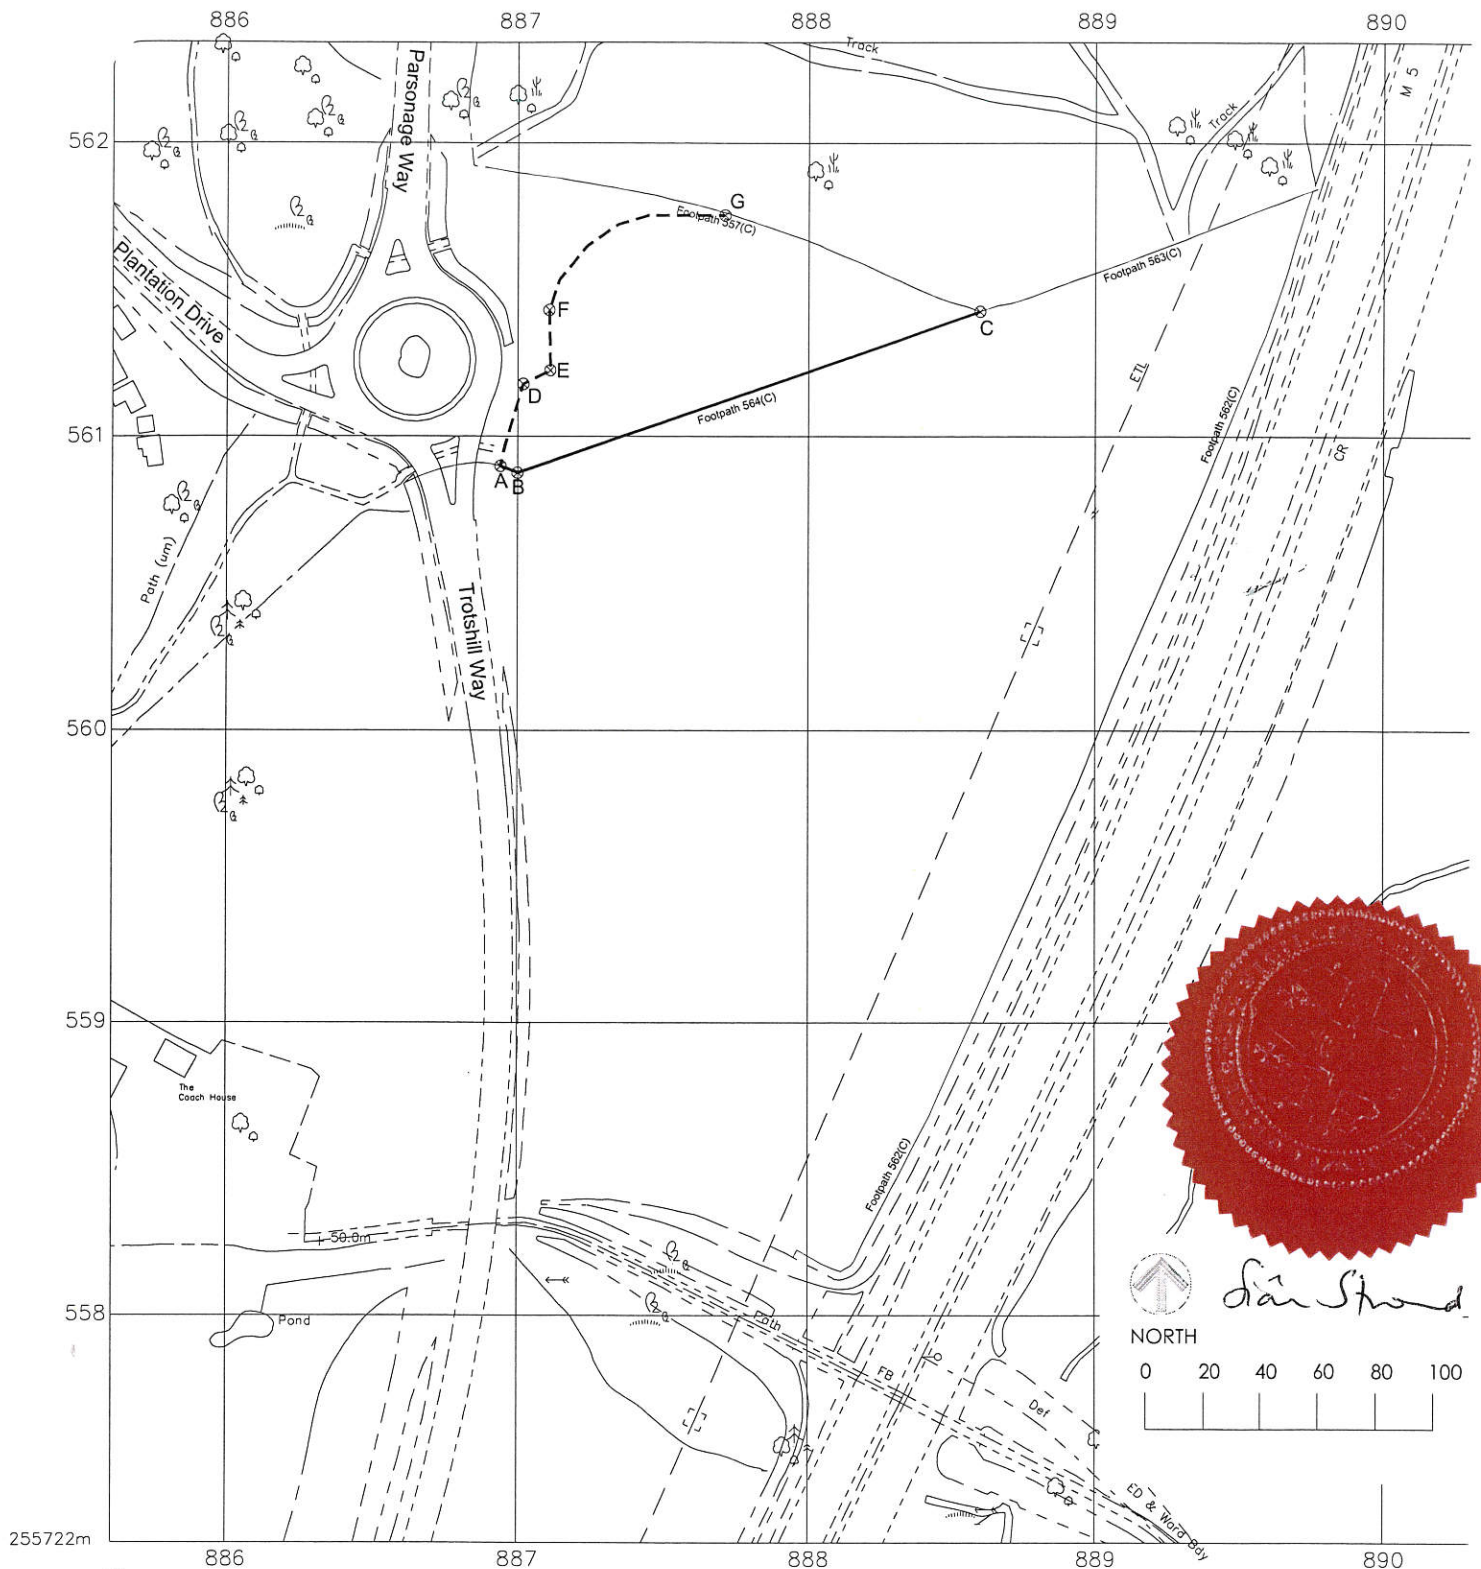

— Existing Public Right of Way to be Diverted

- - - Proposed Diversion

Reference points

	X-Easting	Y-Northing	OS Grid Reference
A	388694,	256089	SO88695608
B	388699,	256086	S088695609
C	388860,	256142	S088865614
D	388702,	256117	SO88705612
E	388711,	256122	SO88715612
F	388710,	256142	SO88715614
G	388771,	256175	SO88775618

Footpath Lengths

Route	Length
A to B	6.3m
B to C,	168.9m
A to D,	28.9m
D to E,	10.3m
E to F,	20.4m
F to G,	75.9m



DRAWING TITLE: **Parsonage Way**
 PROJECT: **Worcester**
 DRAWING NO: **ACW** ANNO: DATE: **03/10/17**
 DESIGNER: **Archie Calderwood** TECHNICAL DRAWER: **ACW/10/14**
 CHECKED: **Archie Calderwood** TECHNICAL DRAWER: **ACW/10/17**

DRAWING TITLE: **Public Right of Way**
 DIVERSION

SCALE: **1:2000**
 DRAWING SIZE: **A1**
P0607 DR-5-003 (B)

DATED 10th May **2019**

**TOWN AND COUNTRY PLANNING ACT 1990
SECTION 257**

**THE WORCESTER CITY COUNCIL (FOOTPATH NO. WN564)(PART)
PUBLIC PATH DIVERSION ORDER 2019**

Deputy Director Governance
Legal Services
Guildhall
High Street
WORCESTER
WR1 2EY
PL/0/13