


# The Bridge Inn, Lowesmoor Terrace

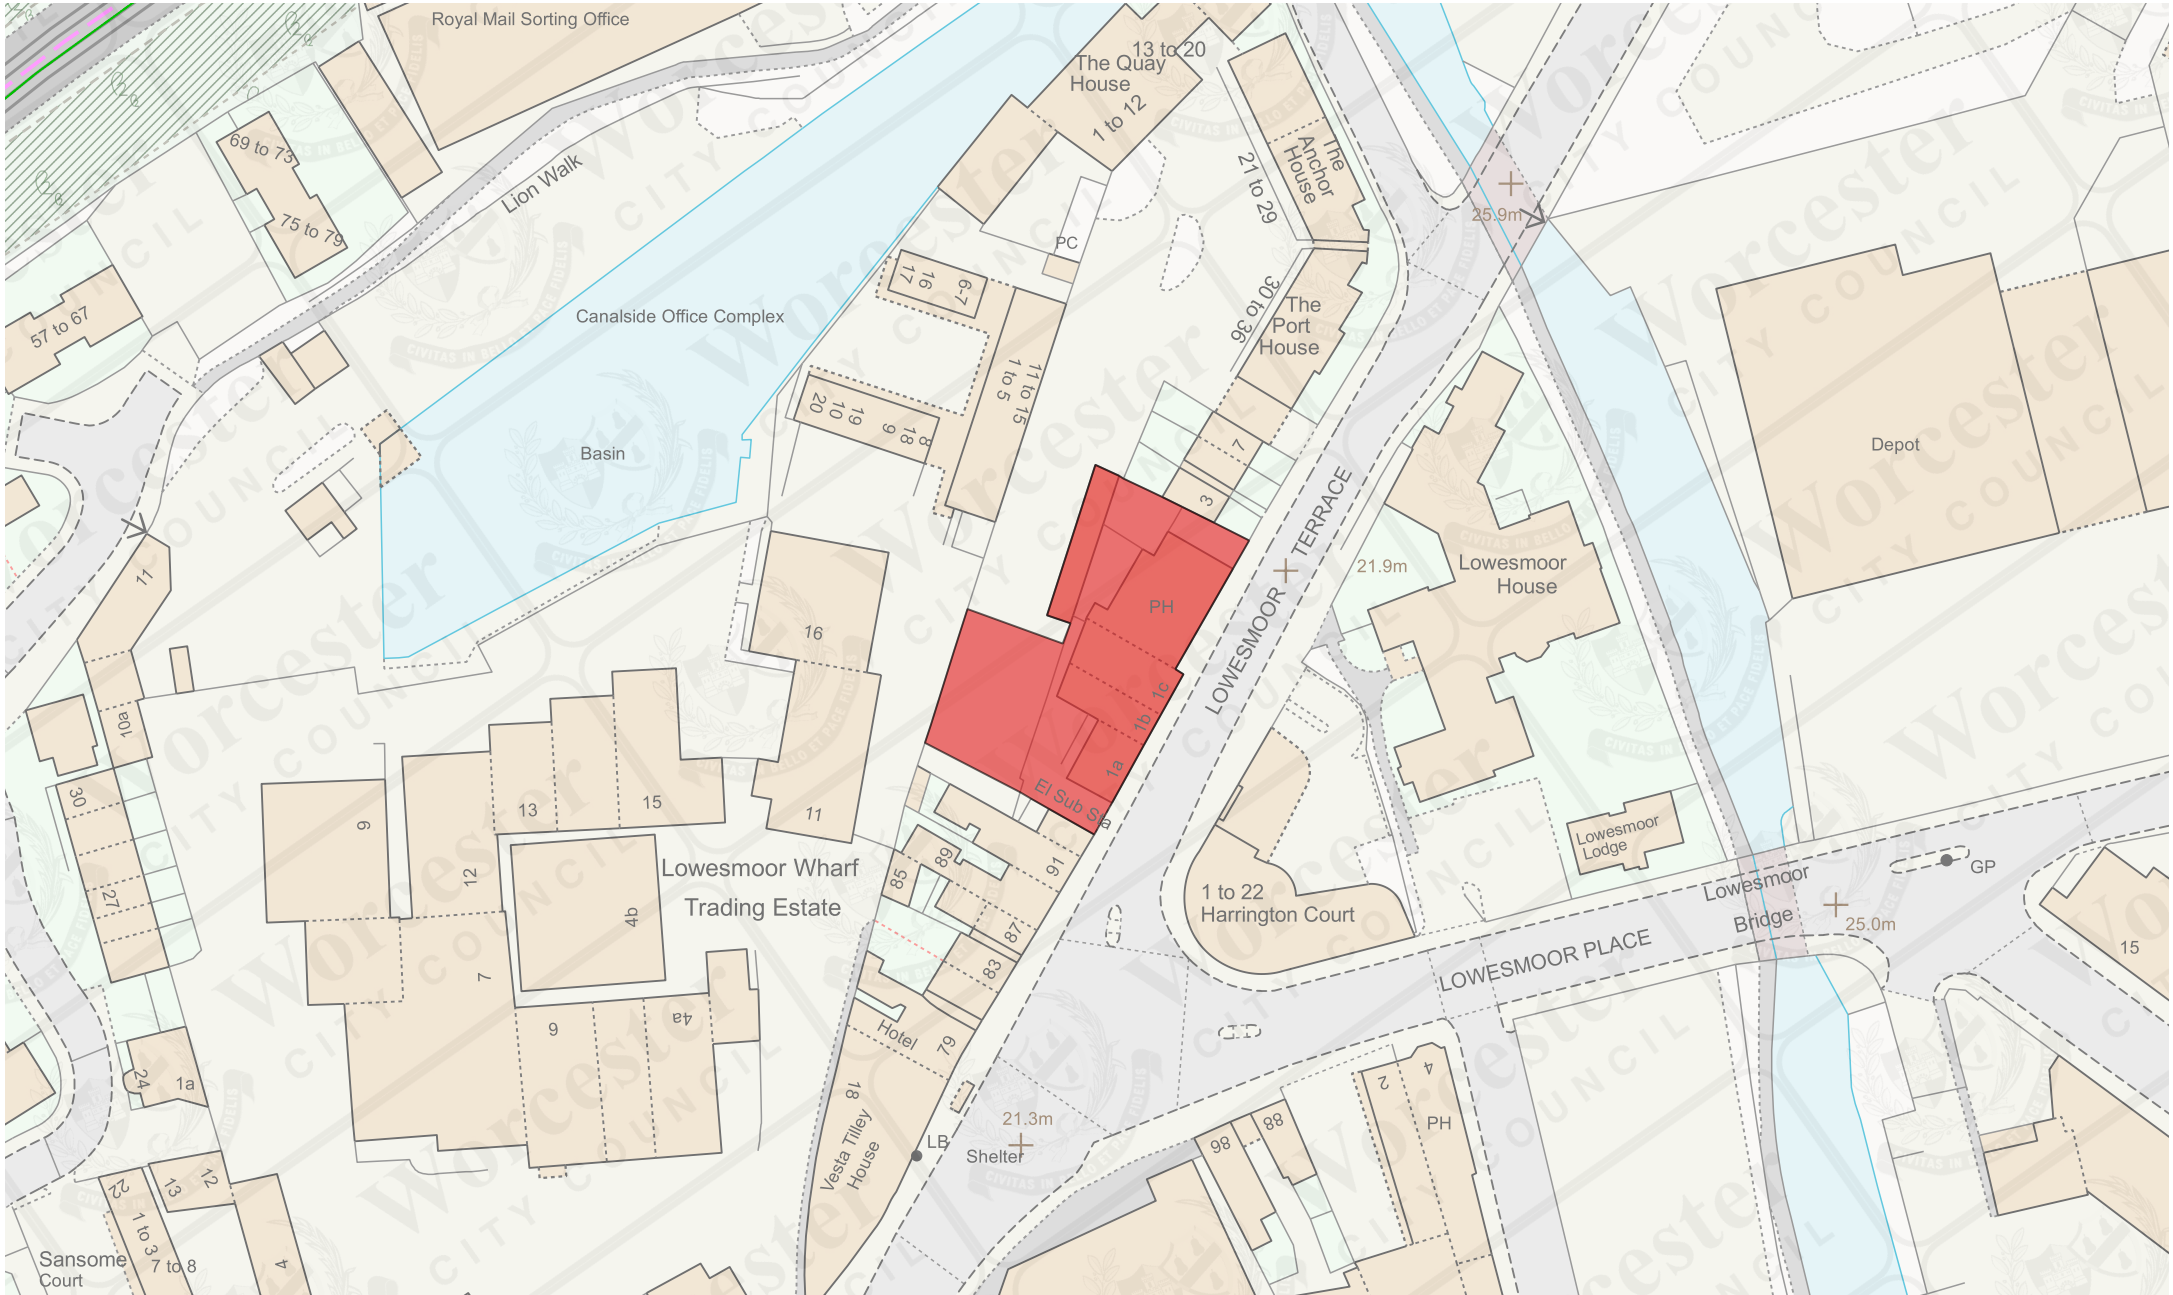

© Crown copyright and database rights 2022. Ordnance Survey Licence Number 0100018714. You are not permitted to copy, sub license, distribute or sell any of this data to third parties in any form.

Date: 14/12/2022  
Produced by: Mitchell Hawthorn

Scale @ A4: 1:1,000  
12 0 12 24 36 m

